




| | | | |
|----------|-----------------------------------|------|---------------------------|
| UNDERETG | BA sov/div. [(780-485)-(540-060)] | 0,5 | 17,3m ² |
| | BA hobby [(910-640)-(310-060)] | 0,2= | 11,7 " |
| | | | <u>28,1 m²</u> |

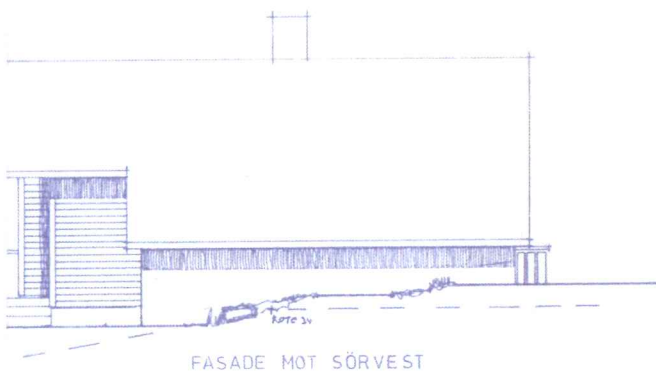

FASADE MOT SÖRVEST

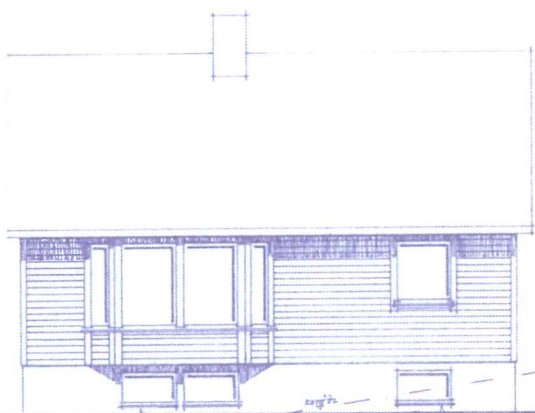

FASADE MOT NORDÖST

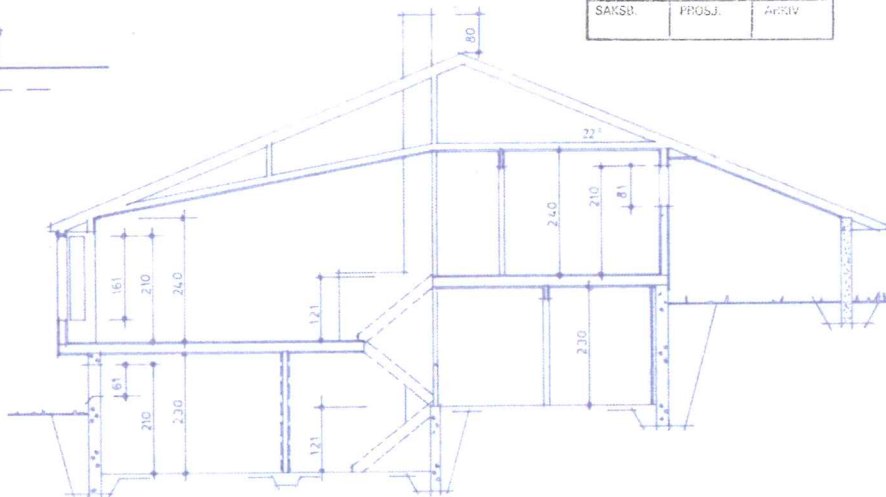

SNITT

KARMÖY KOMMUNE
11. JUNI 1986

| | | |
|--------|--------|--------|
| SAKSJ. | PROSJ. | ARBEJ. |
|--------|--------|--------|

| | | |
|--------------------|-----------------|-----------------|
| Rev. | Dato | Sign. |
| Målestokk 1:100 | Dato 27-2-85 | Signatur K V |

PLAN, FASADER og SNITT

| | | |
|-----------------------------|--------------------|-----------------------|
| Byggherre ARVID KALLEVIK | Storasund | |
| Byggested Tomt nr 392 | Kommune: KARMÖY | |
| Husbankens reg nr | Tegning nr | Sak nr. 207 |

KH KARMÖY-HUS AS
TLF. 047/44700 4276 VEDAVÅGEN